


Issue Date	11/22/2021
Project Number	21026

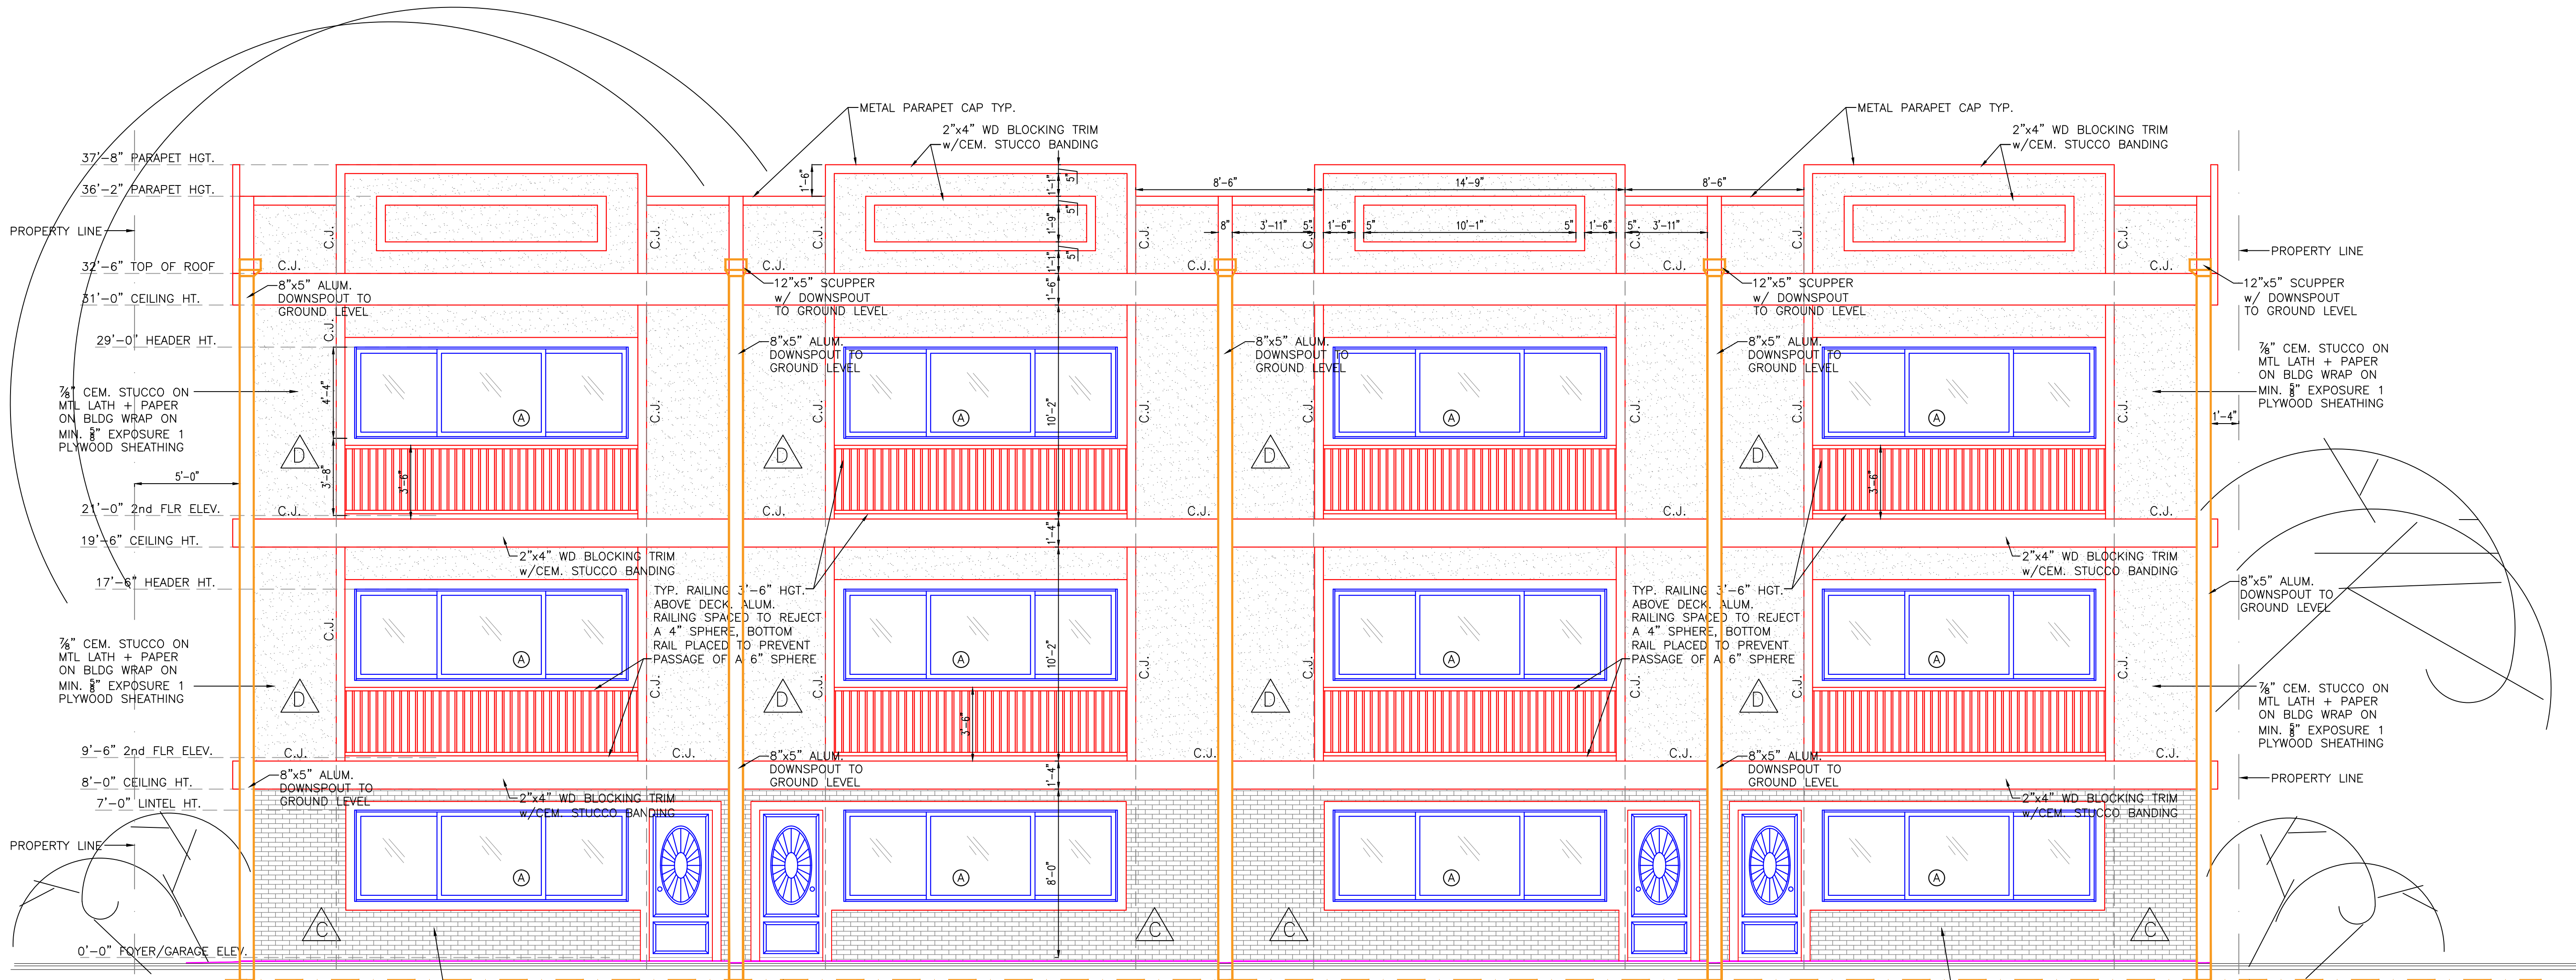

PROPOSED EAST ELEVATION  
SCALE: 1/4" = 1'-0"

STATE OF FLORIDA  
MARK W. STEPHENSON  
AR0007691  
REGISTERED ARCHITECT

This item has been electronically signed and sealed by Mark W. Stephenson, Architect using a Digital Signature and date. Printed copies of this document are not considered signed and sealed and the signature must be verified on any electronic copies.